


図1 広域見取図



図2 周辺見取図
S=1:4,000

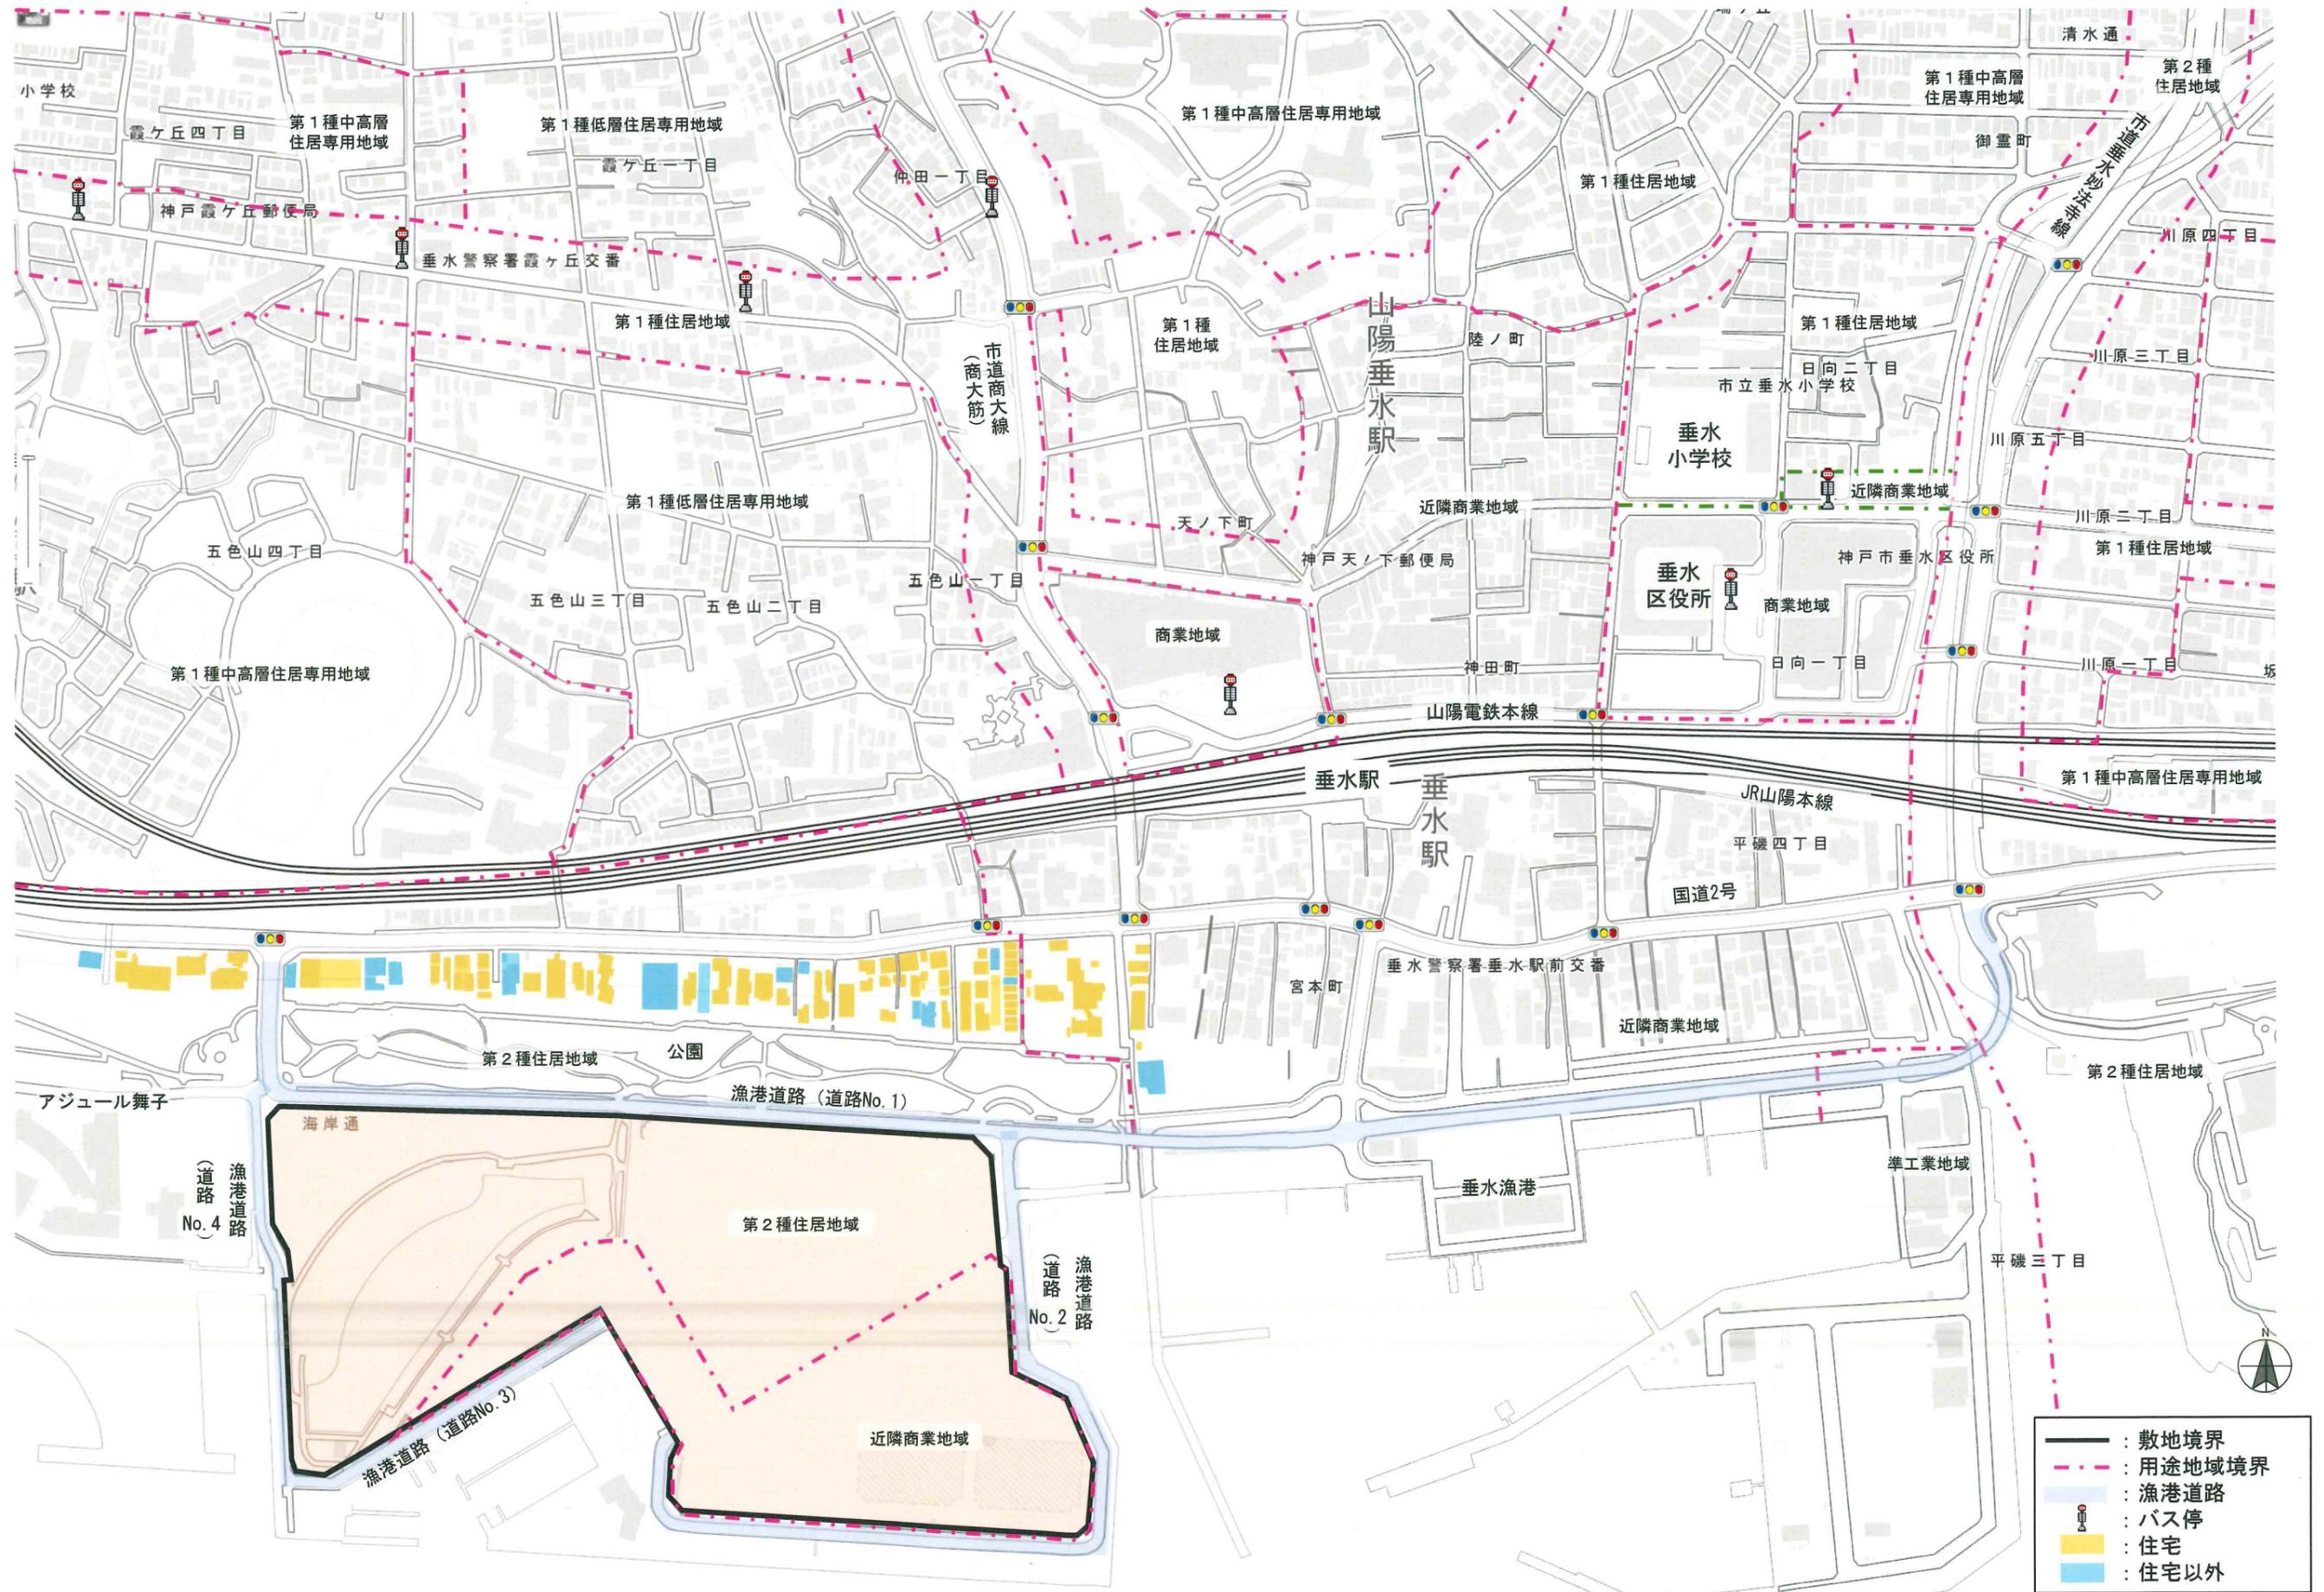

大阪湾

图4-1 配置图兼屋上階平面図

S=1:1,500

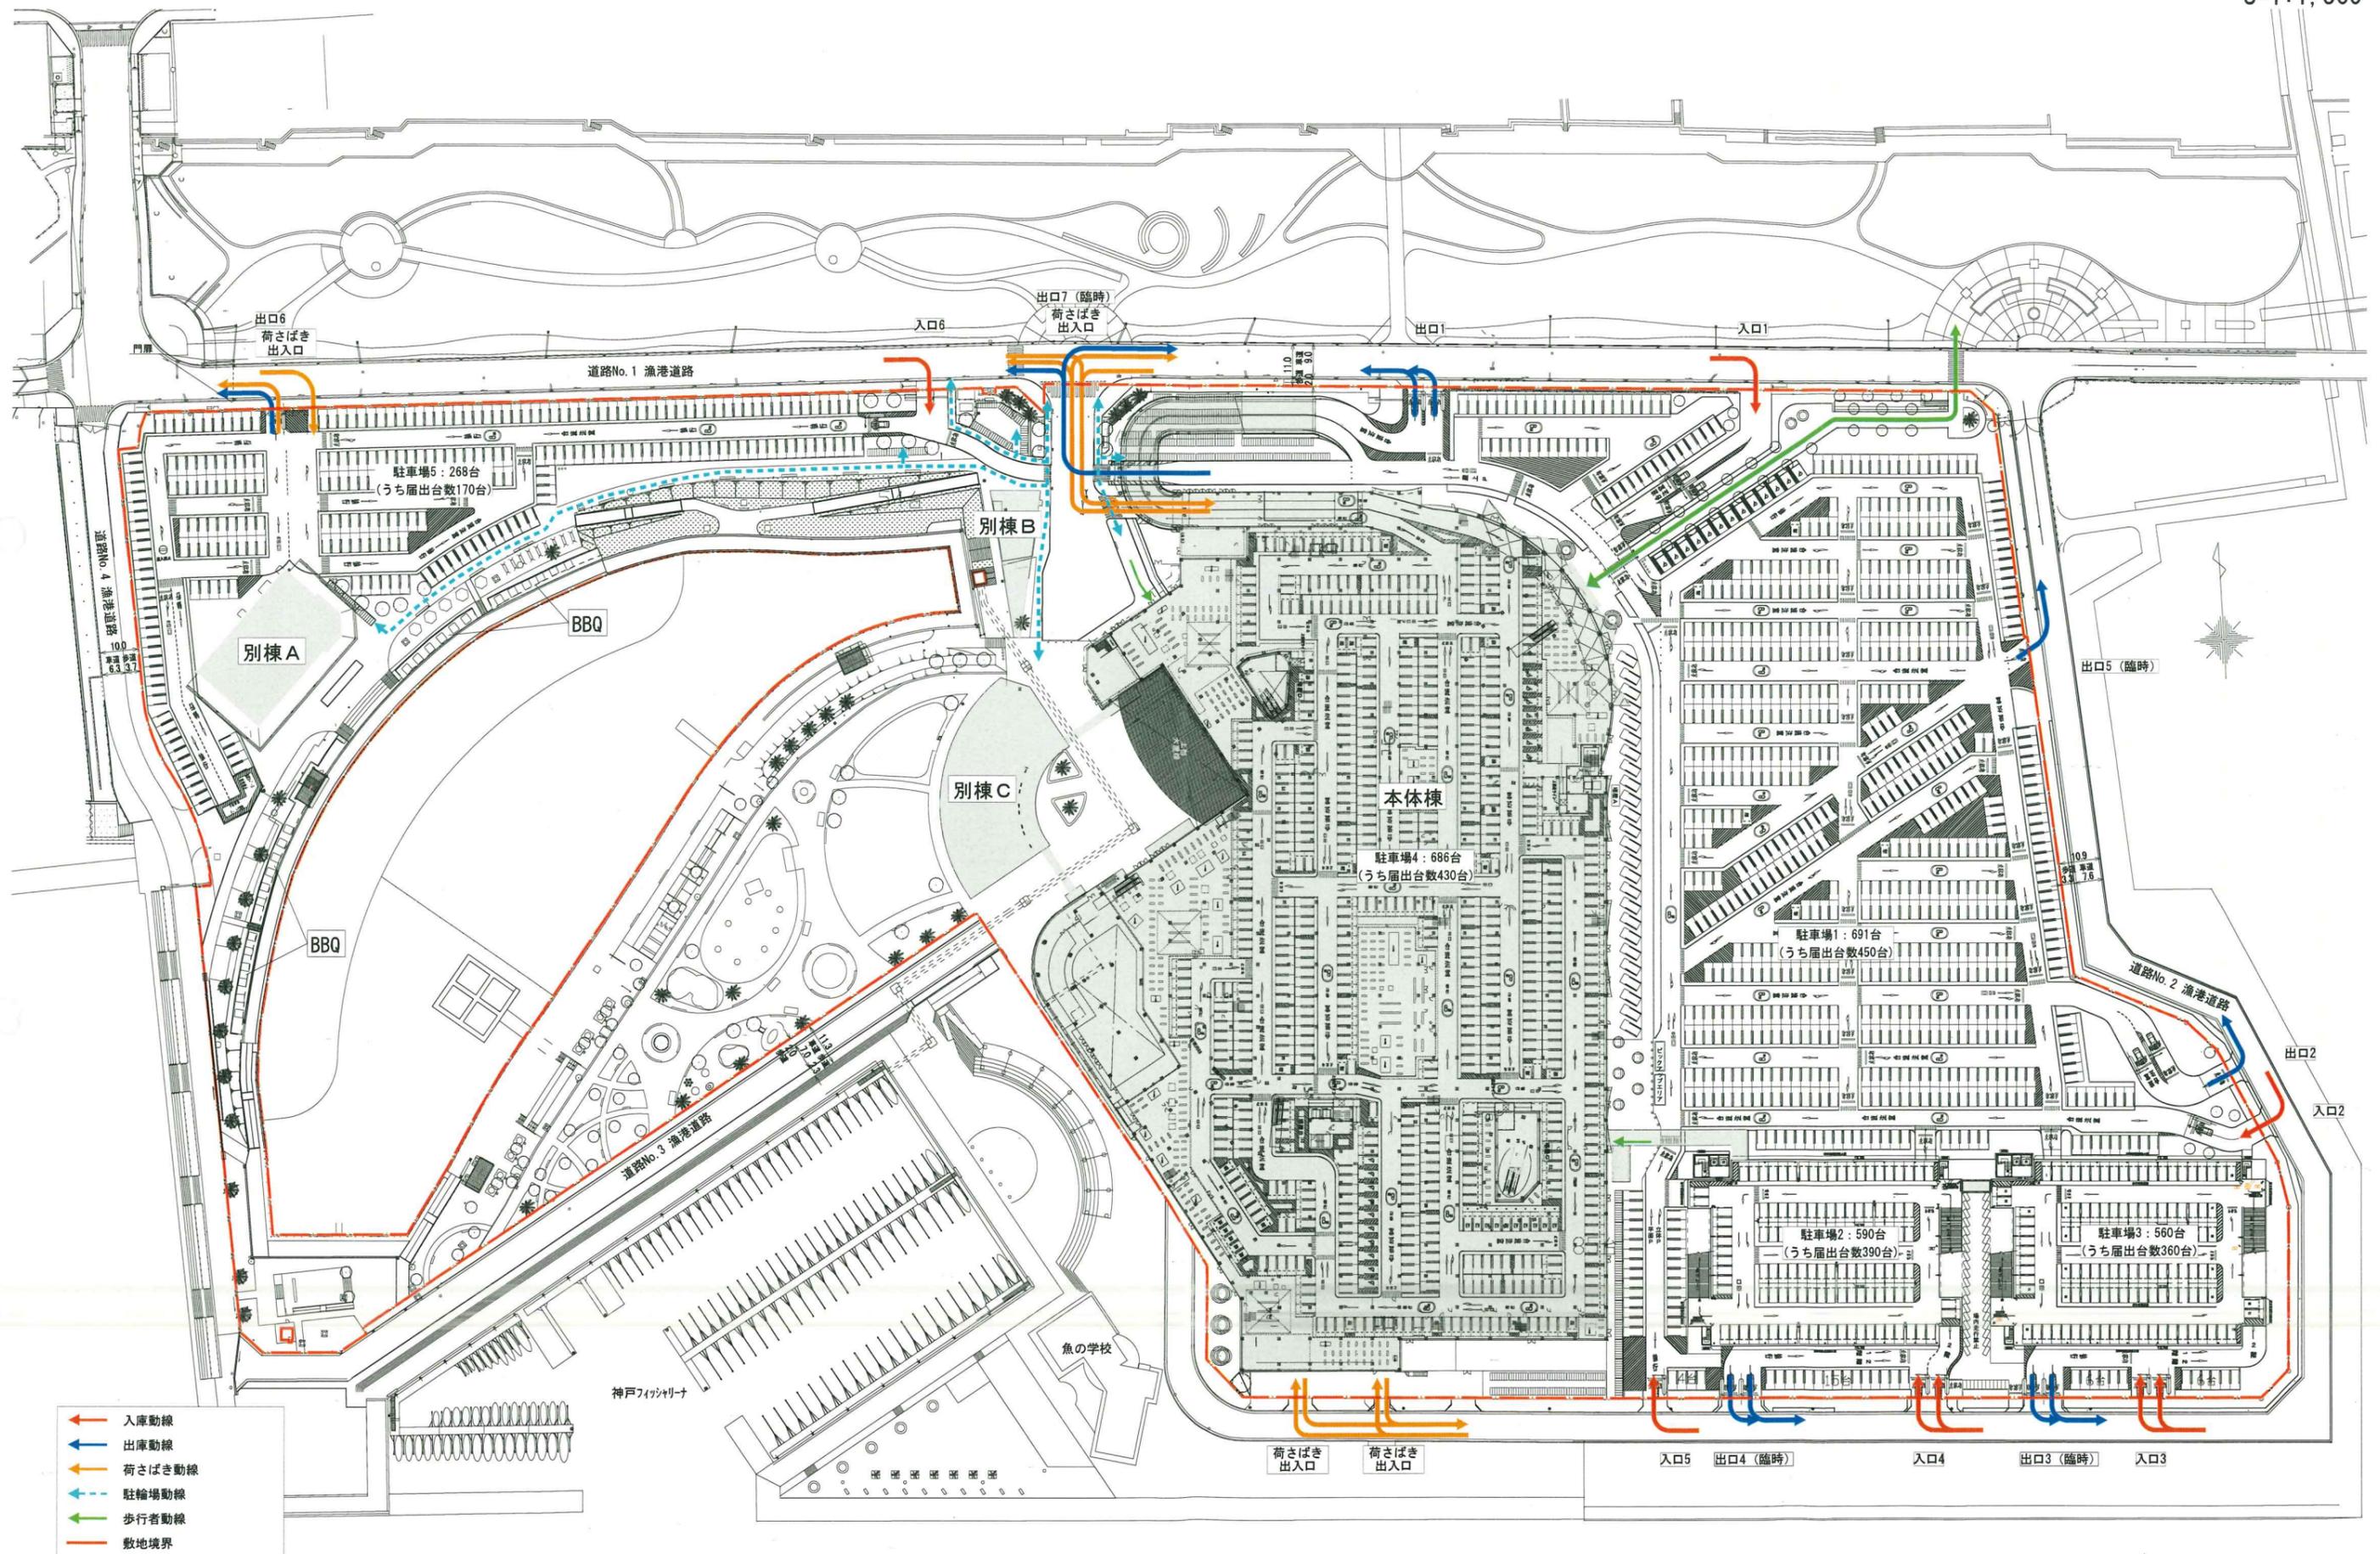


図4-2 1階平面図
S=1:1,500



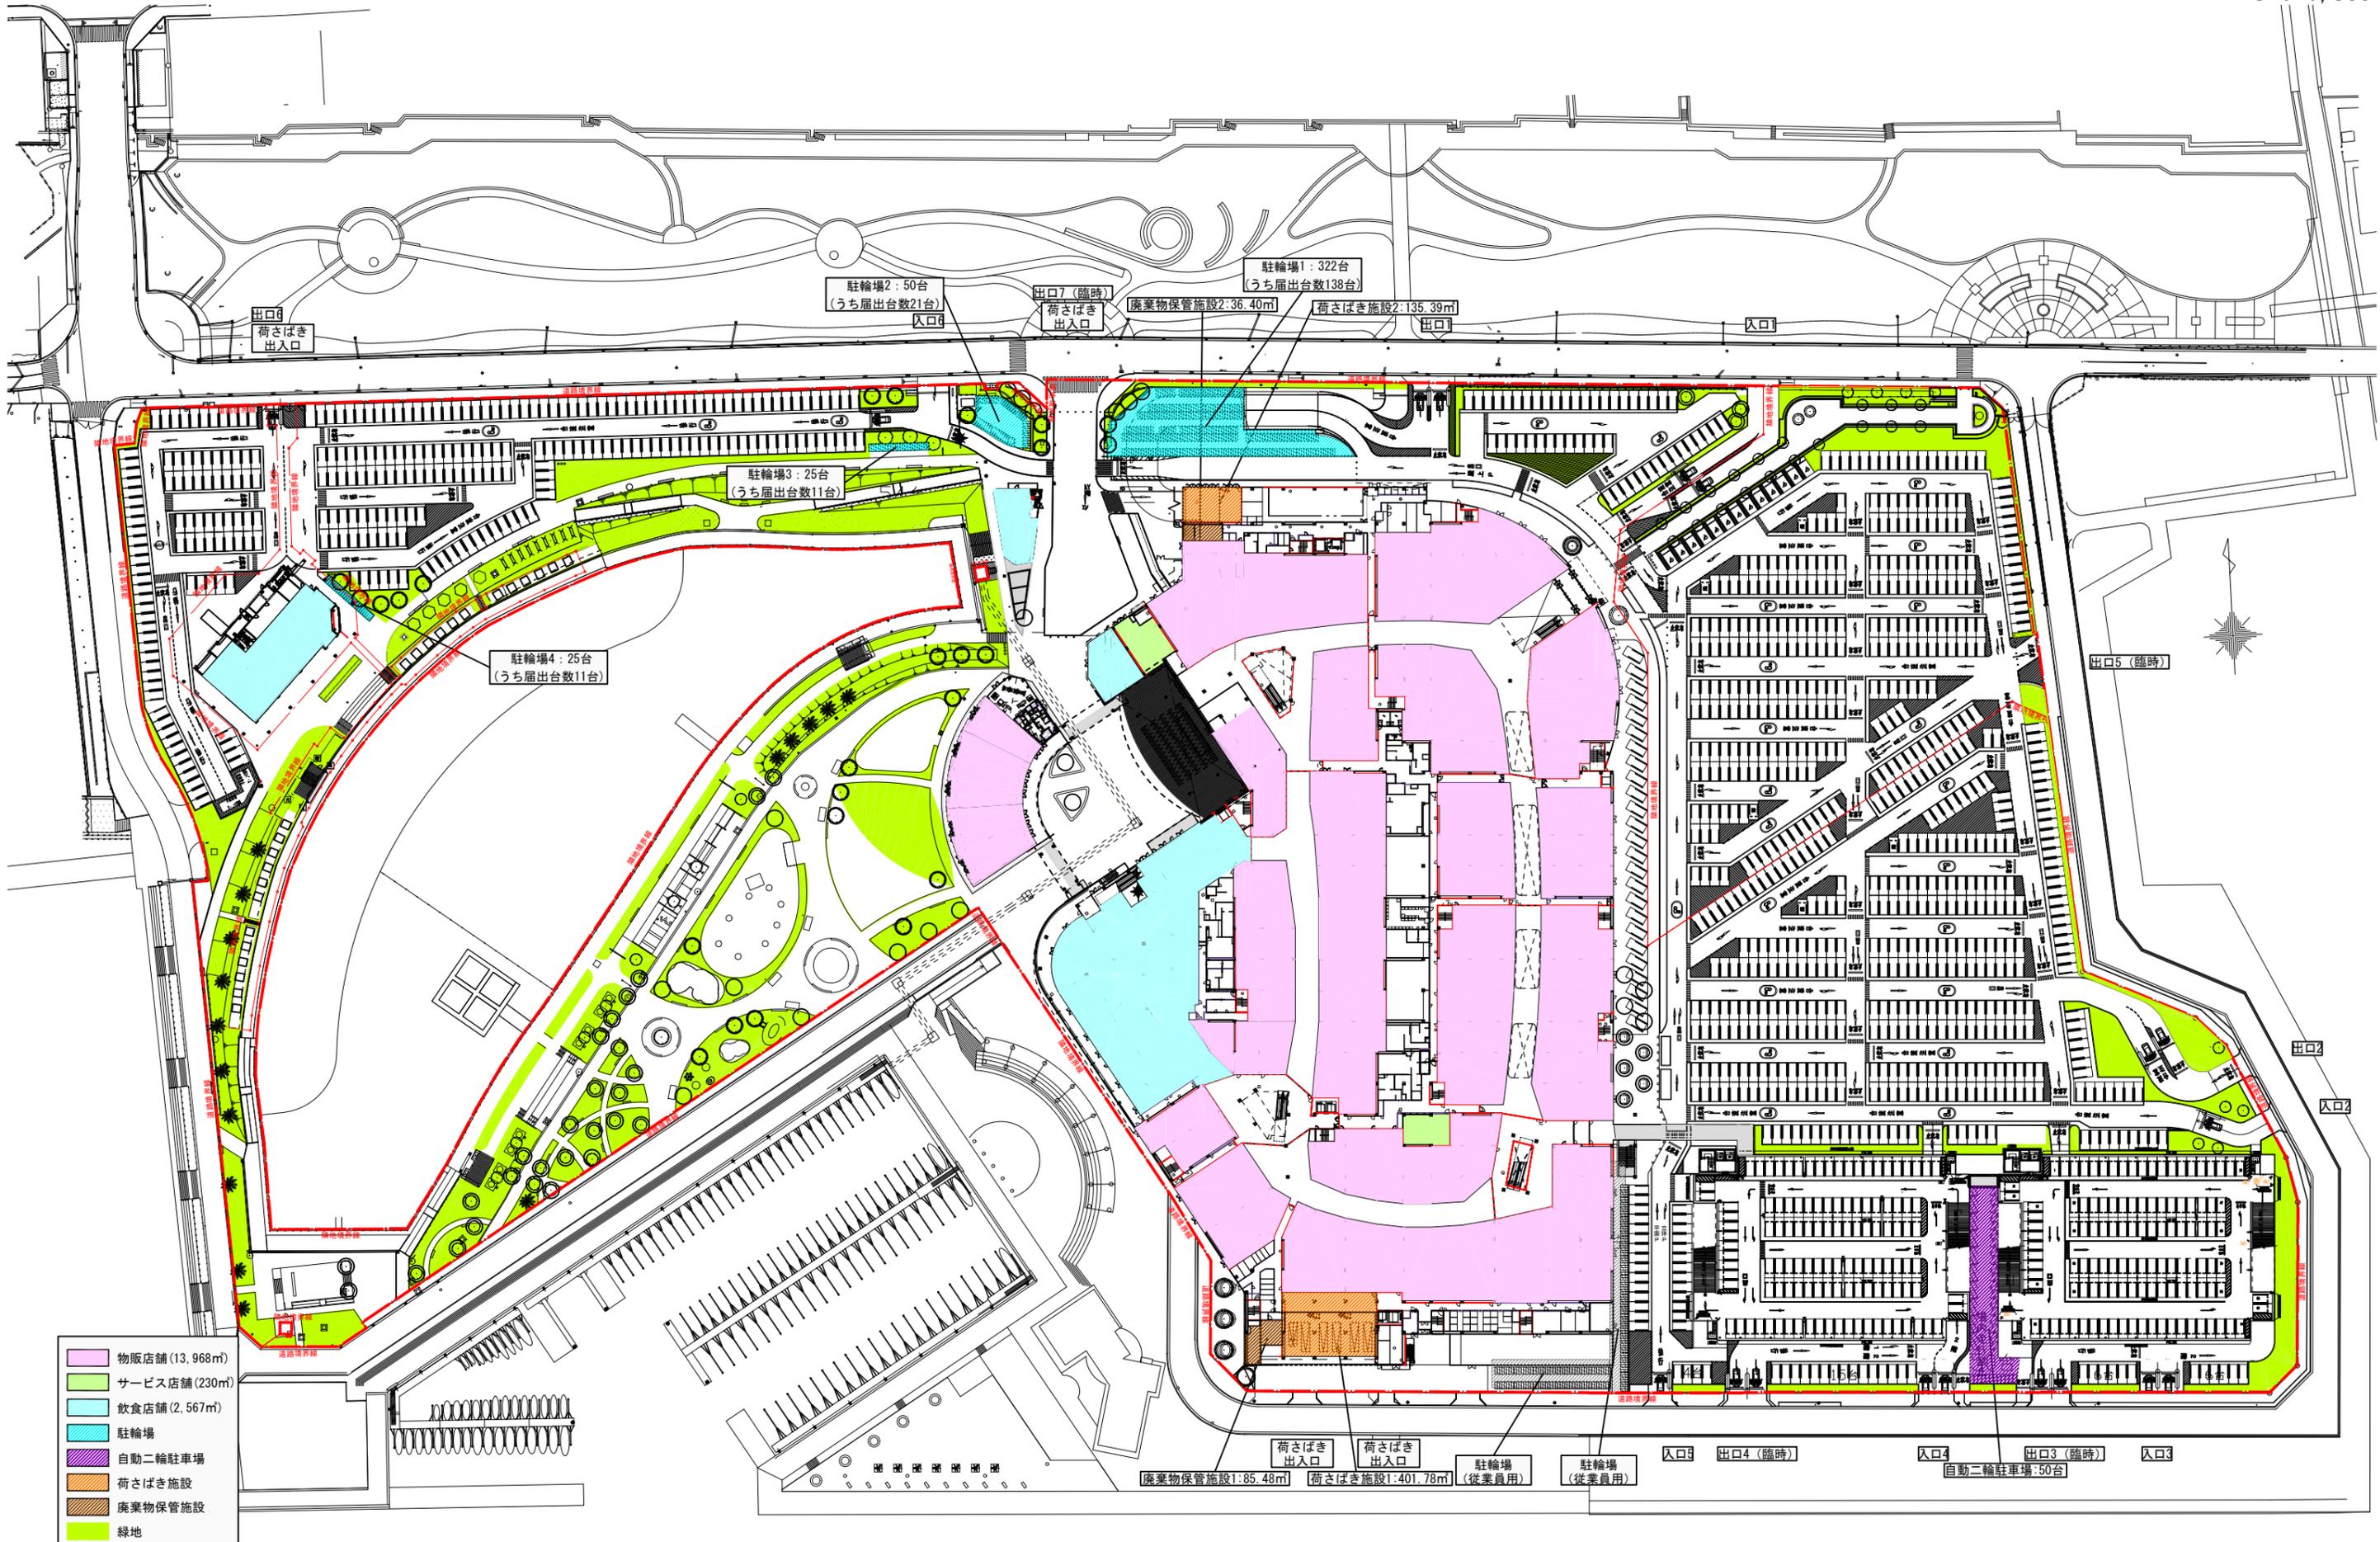



图4-3 2階平面図
S=1:1,500

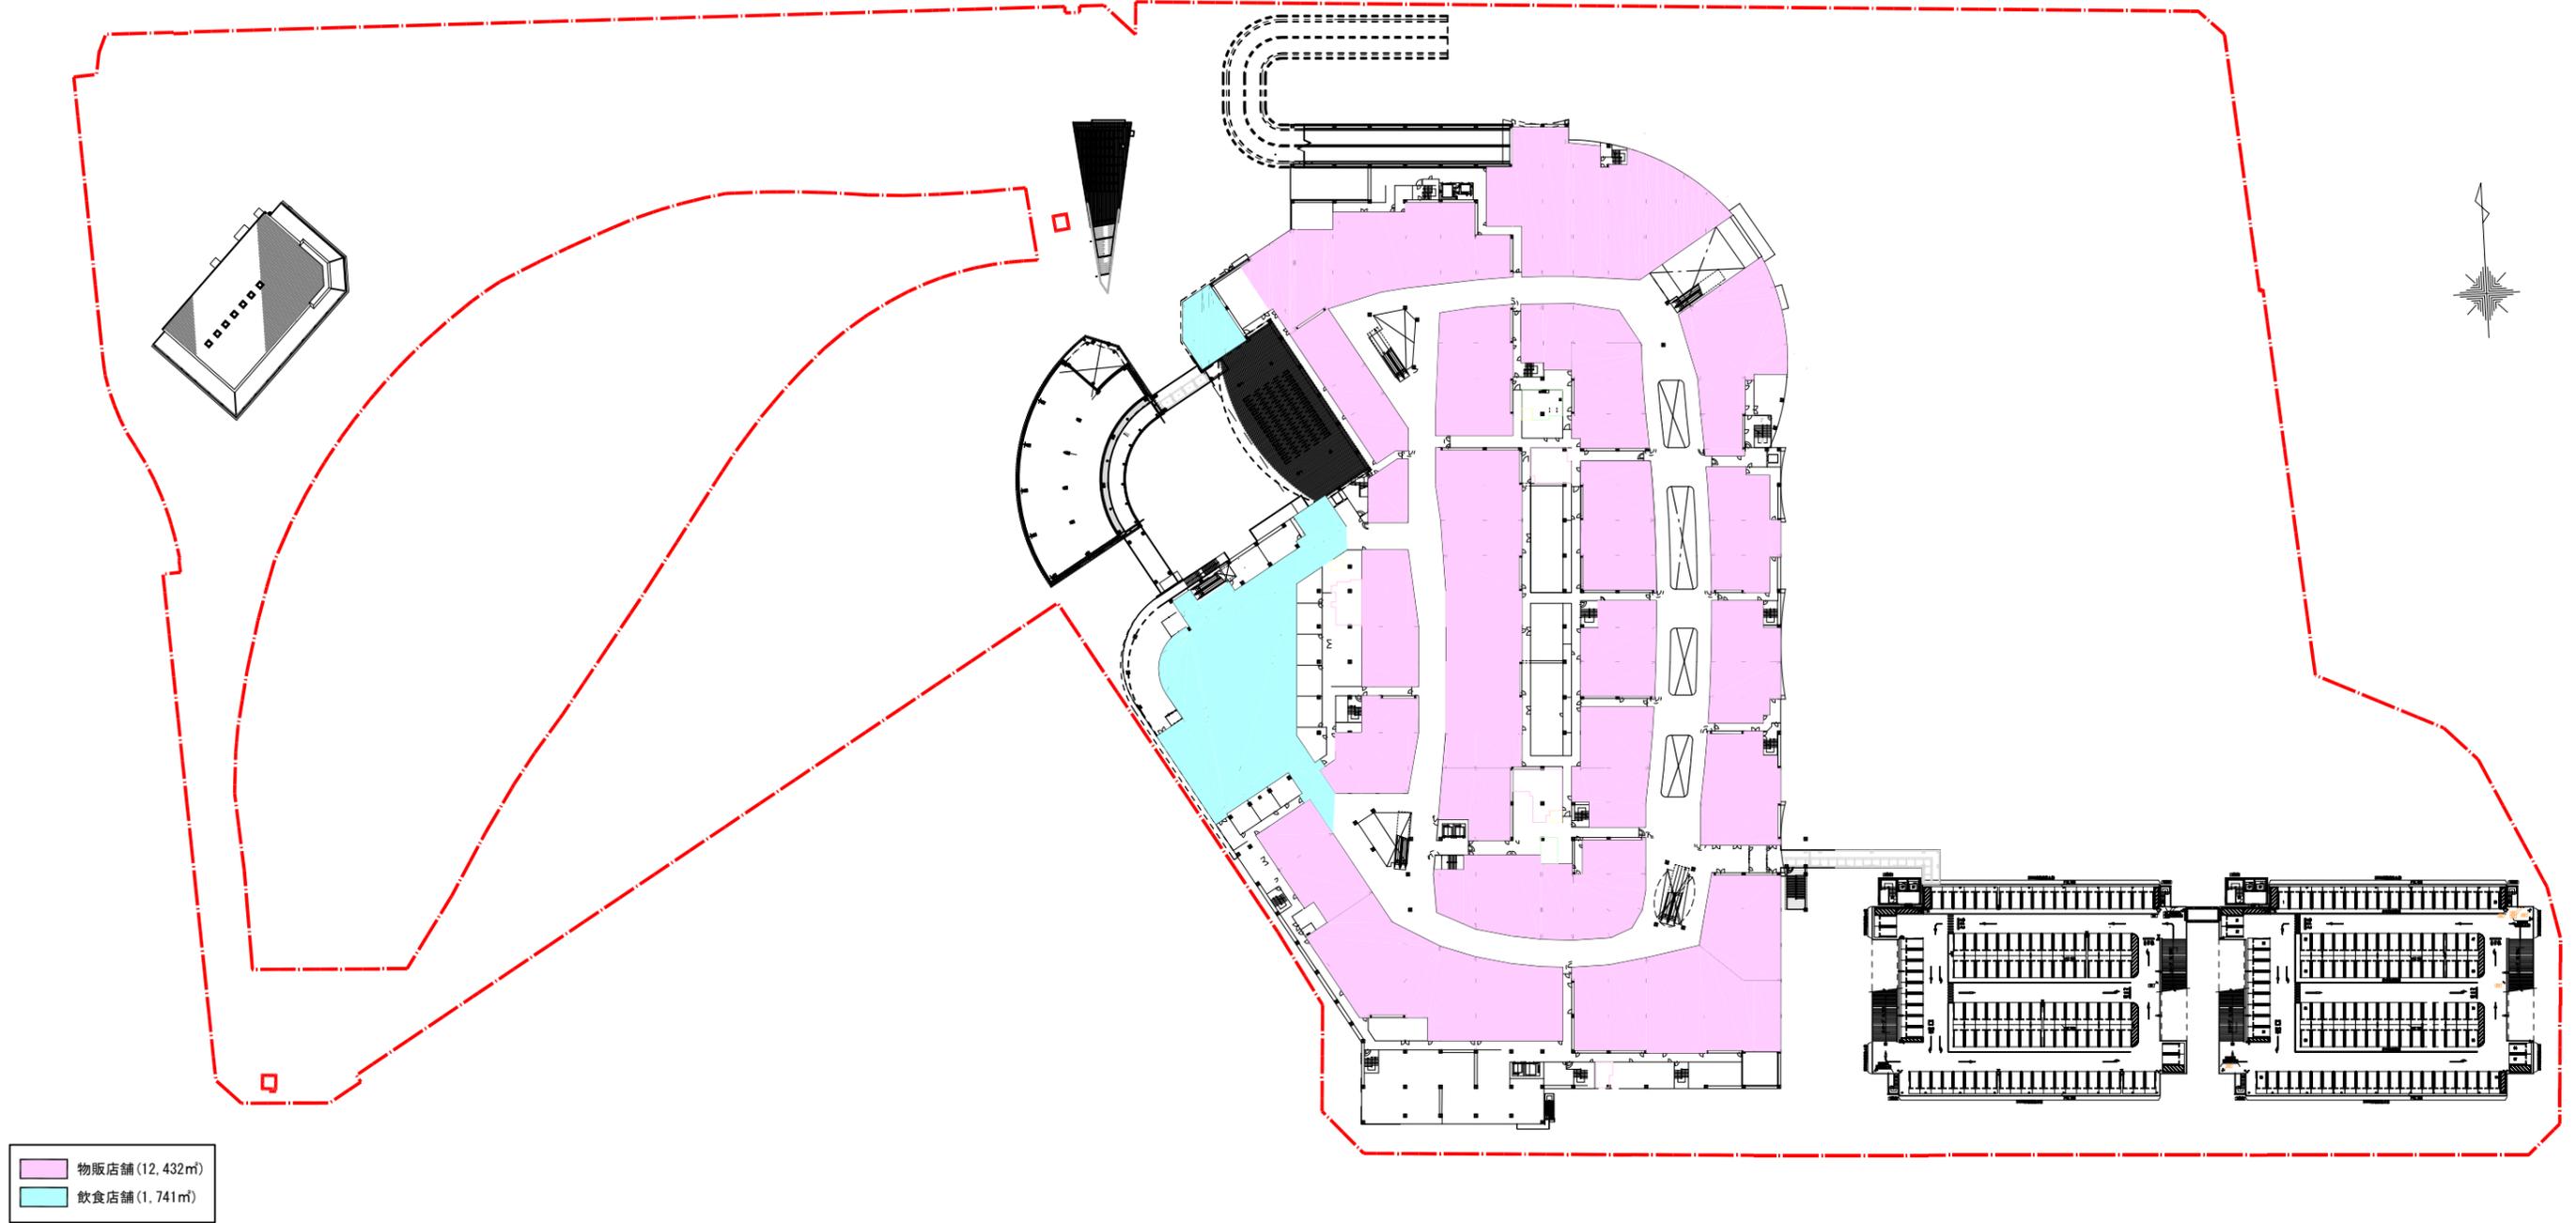


3階平面図

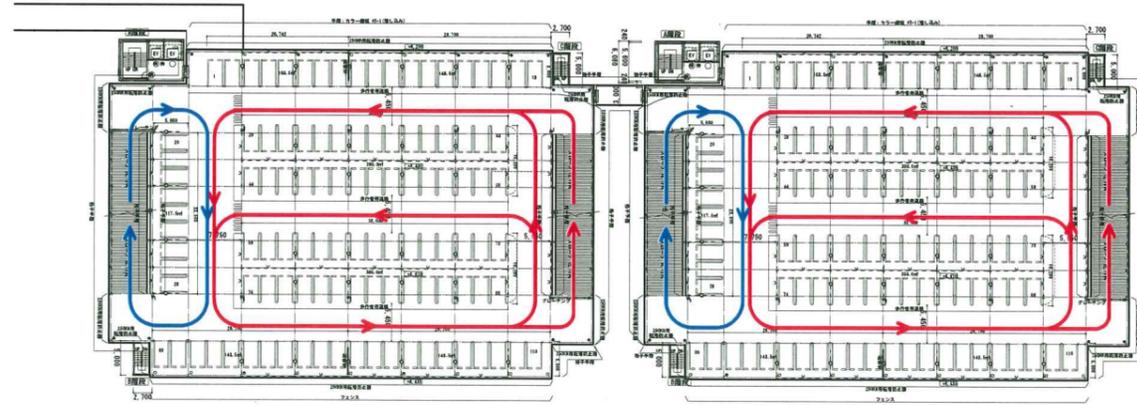


R階平面図

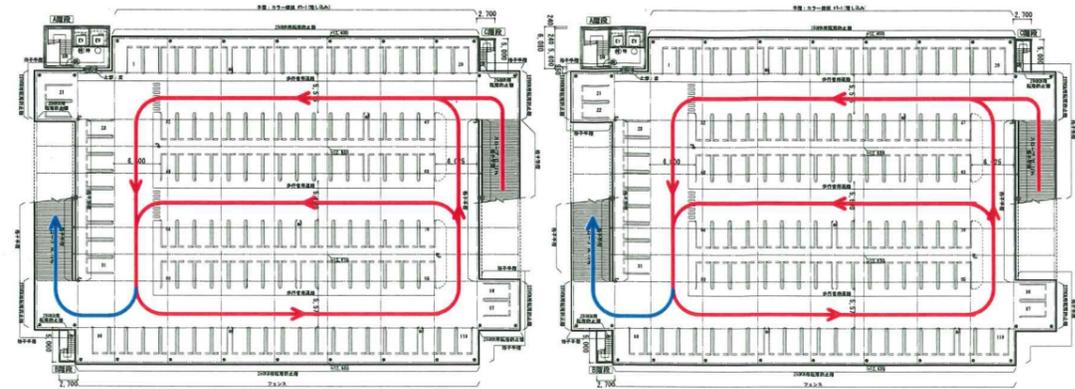


2階平面図

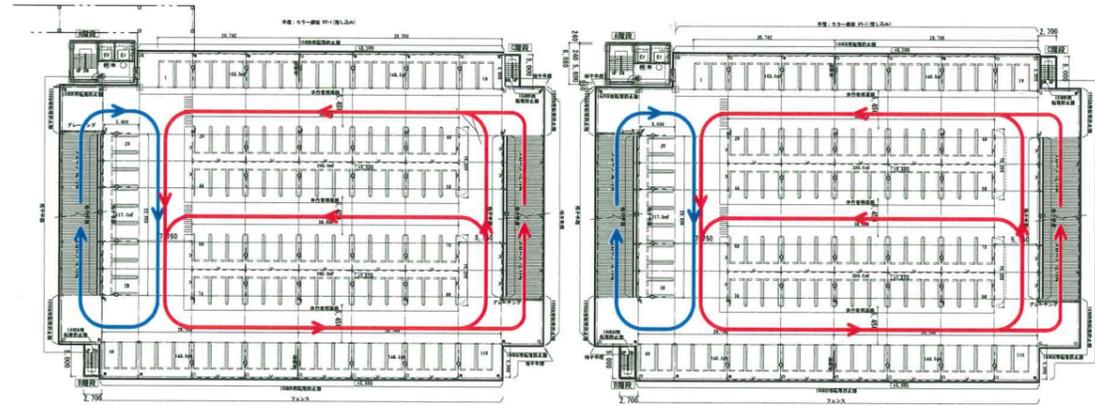


4階平面図

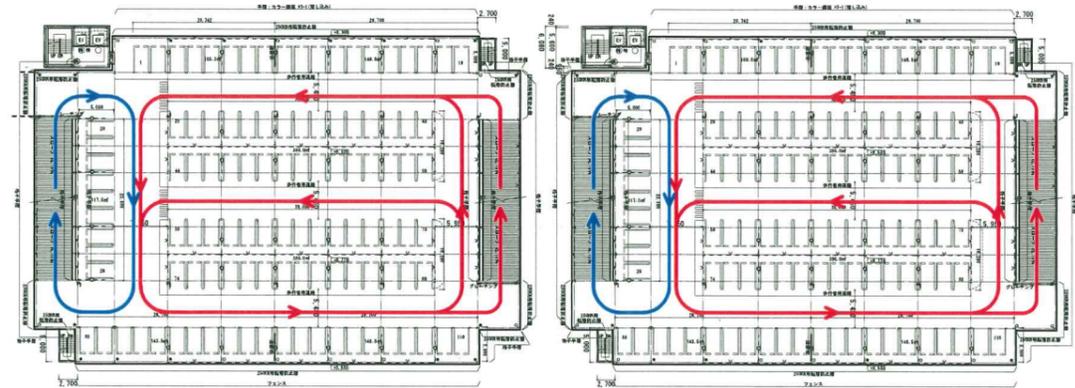

1階平面図

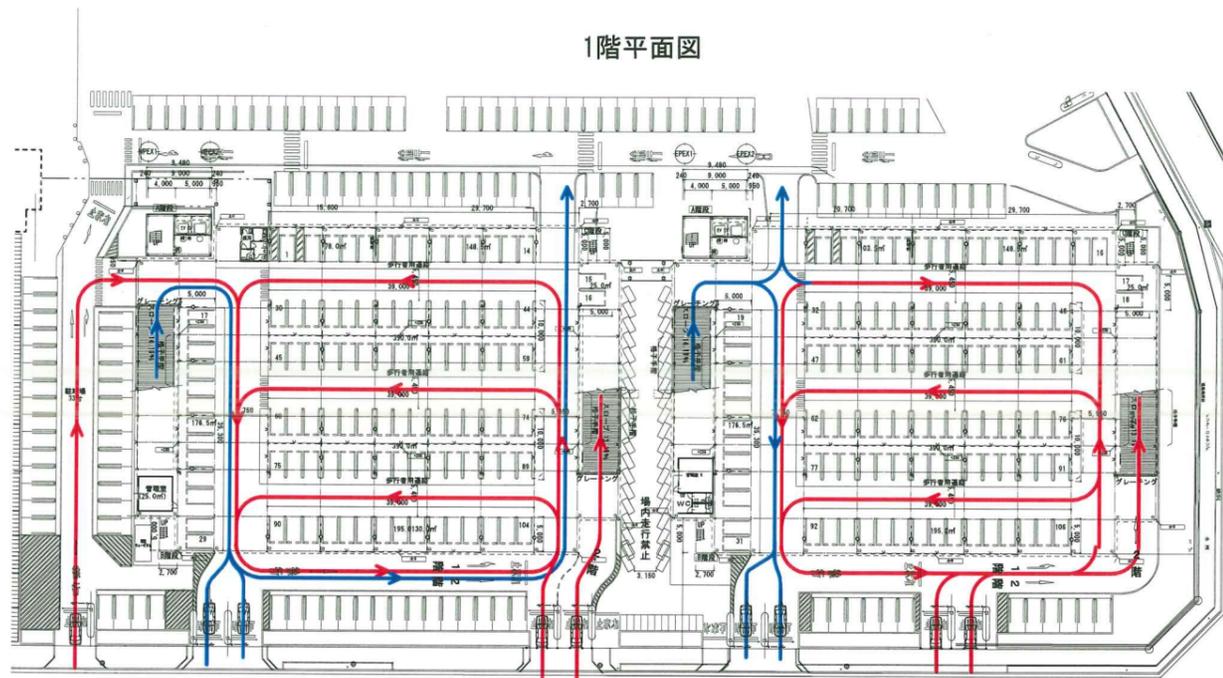

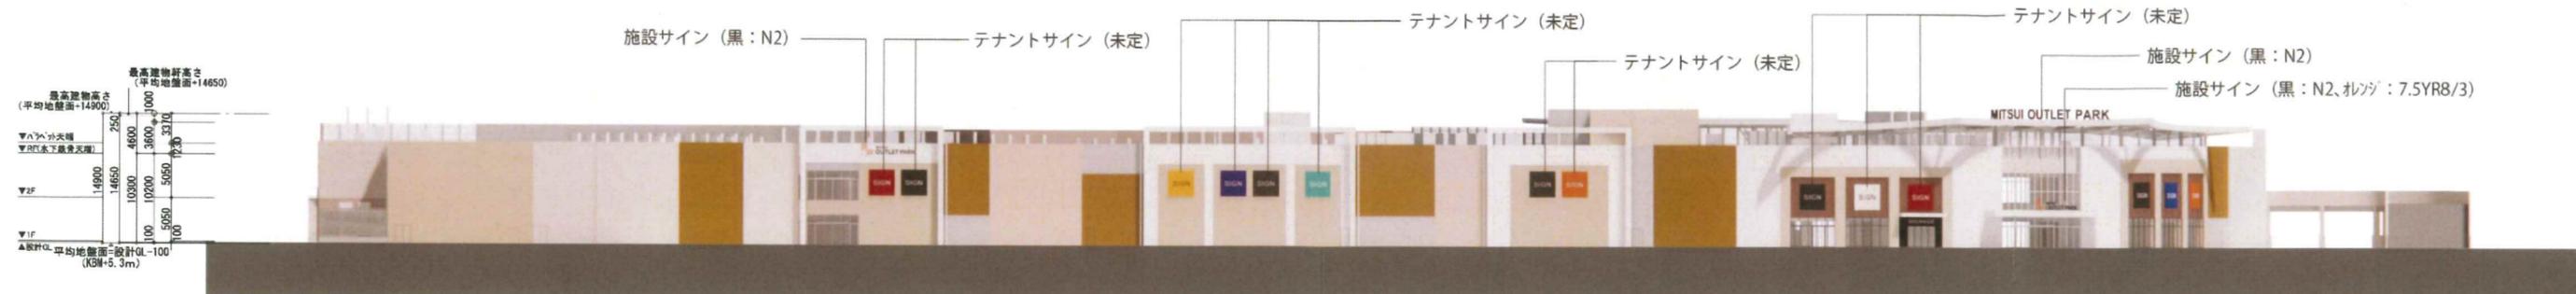


東側立面図



南側立面図



北側立面図

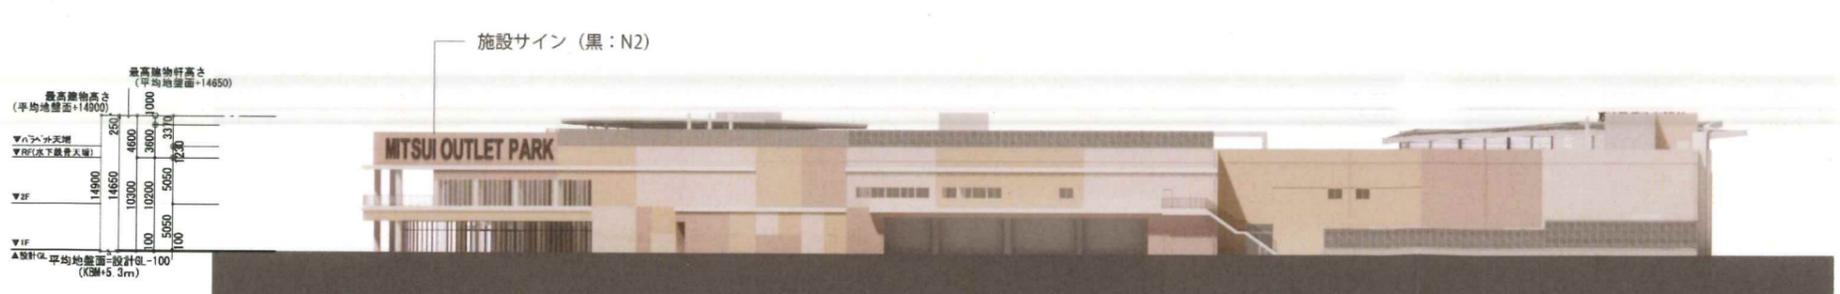


西側立面図

色 マンセル値 (日塗工)	
外壁面	装飾金物
ALC① 19-40L (10YR4/6)	モルディング、アルミパネル N-90 (N9)
ALC② 22-85F (2.5Y8.5/3)	防音・目隠しルーバー、スチールフェンス N-80 (N8)
ALC③ 17-80F (7.5YR8/3)	目隠し有孔折板 09-30D (10R3/2)
ALC④ 05-50F (5R5/3)	
ALC⑤ 09-30D (10R3/2)	施設サイン
ALC⑥ N-90 (N9)	サイン① N-20 (N2)
ALC⑦ N-80 (N8)	サイン② 17-70X (7.5YR8/3)




南侧立面图

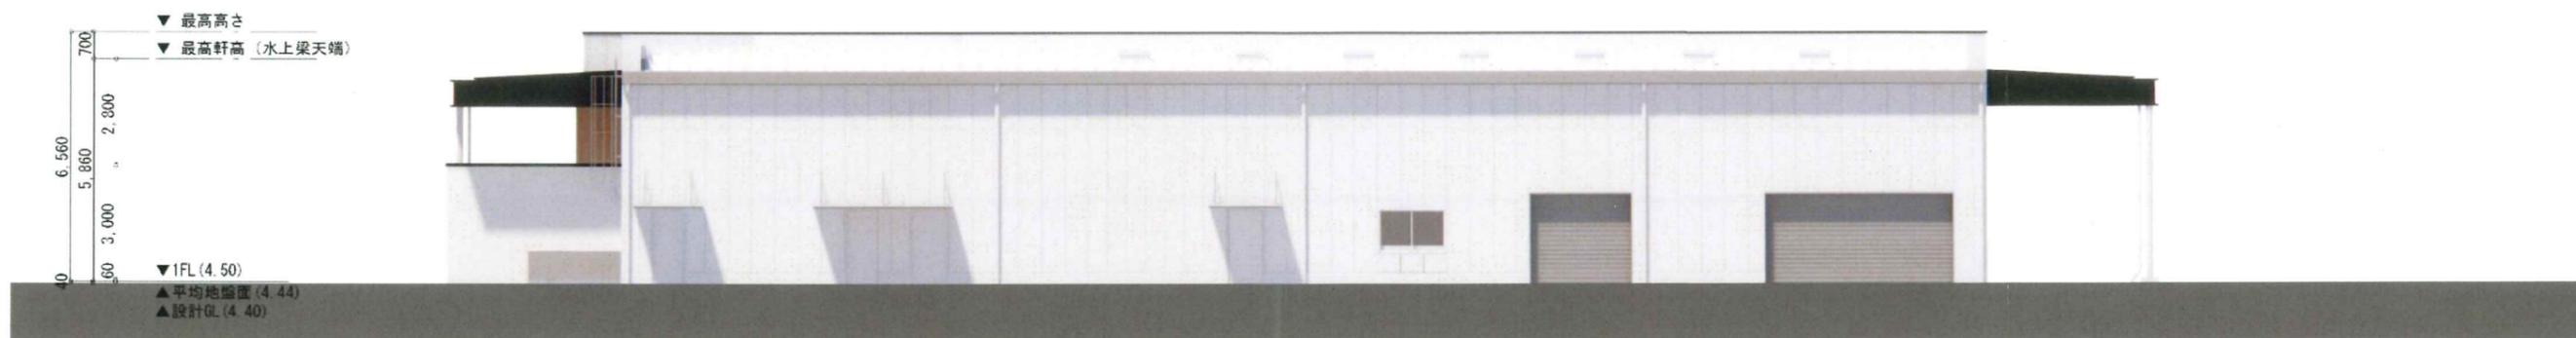


北侧立面图




东侧立面图

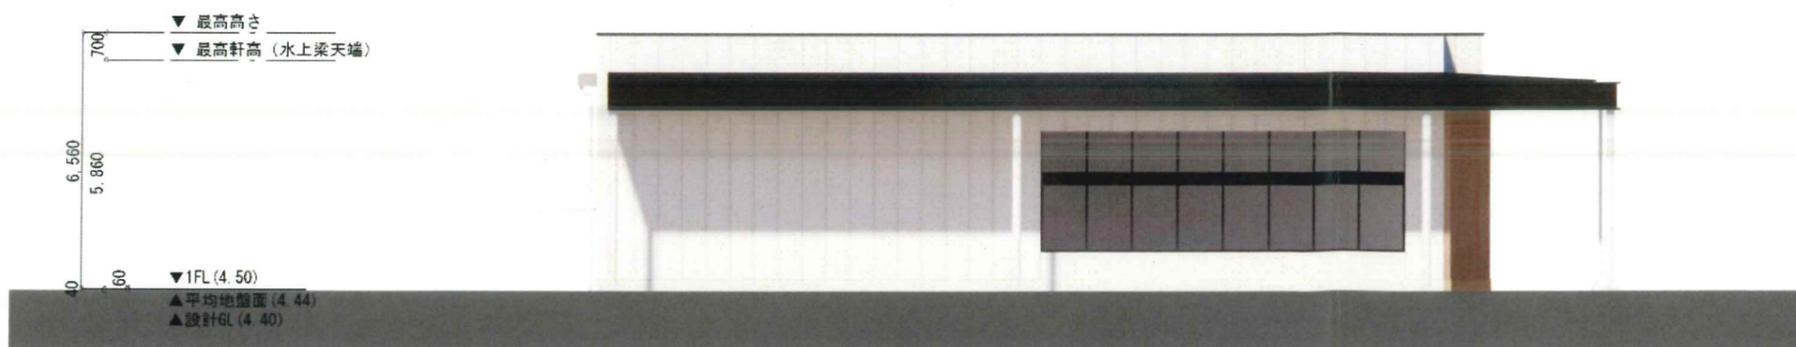


西侧立面图

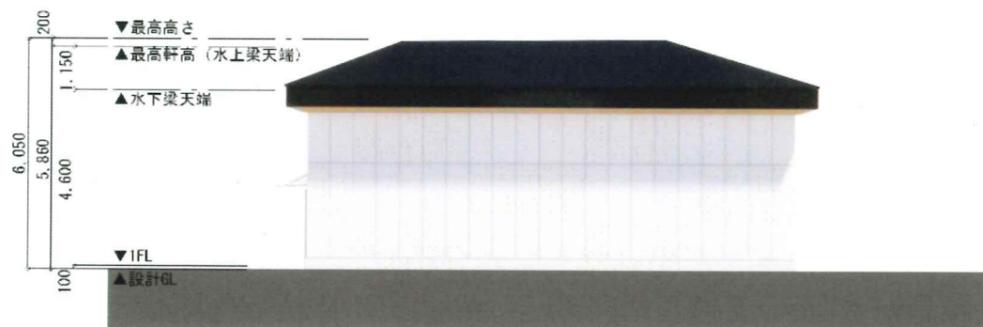


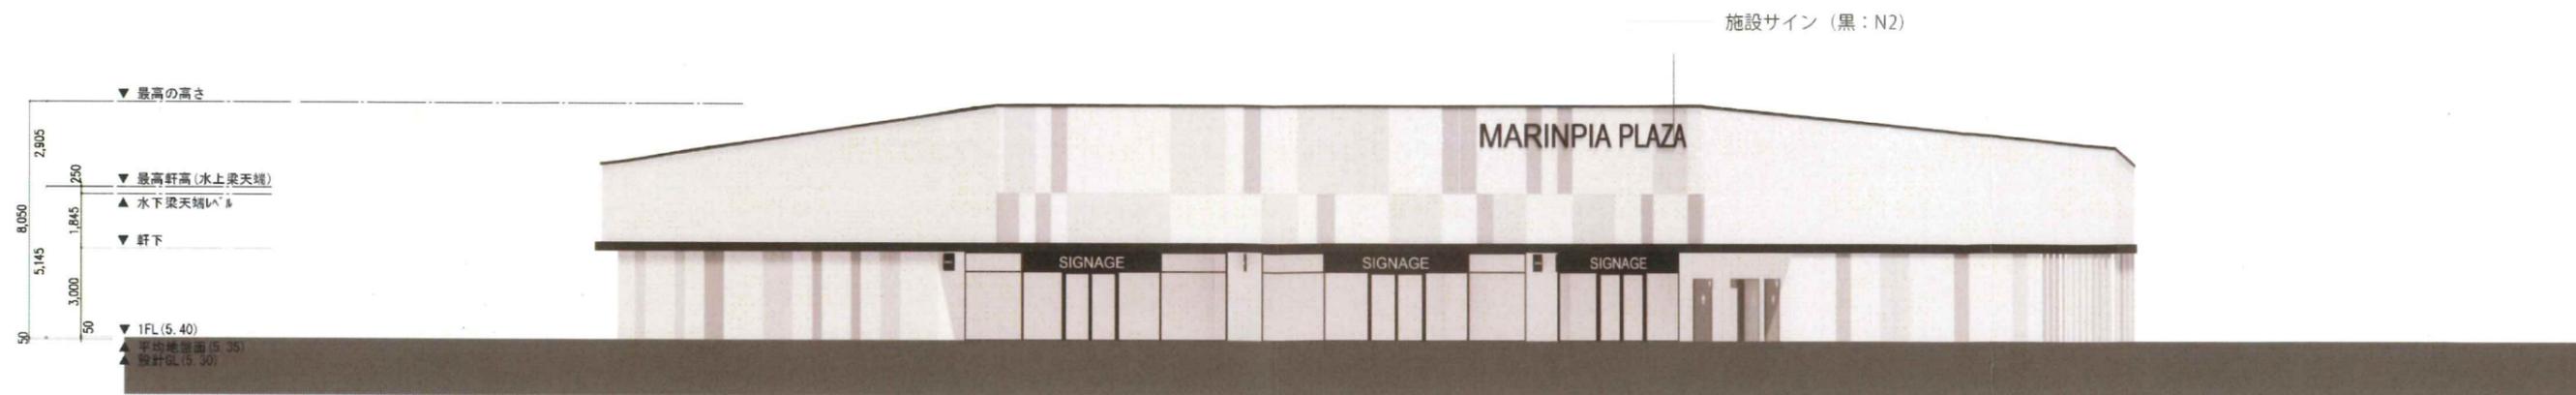

東側立面図

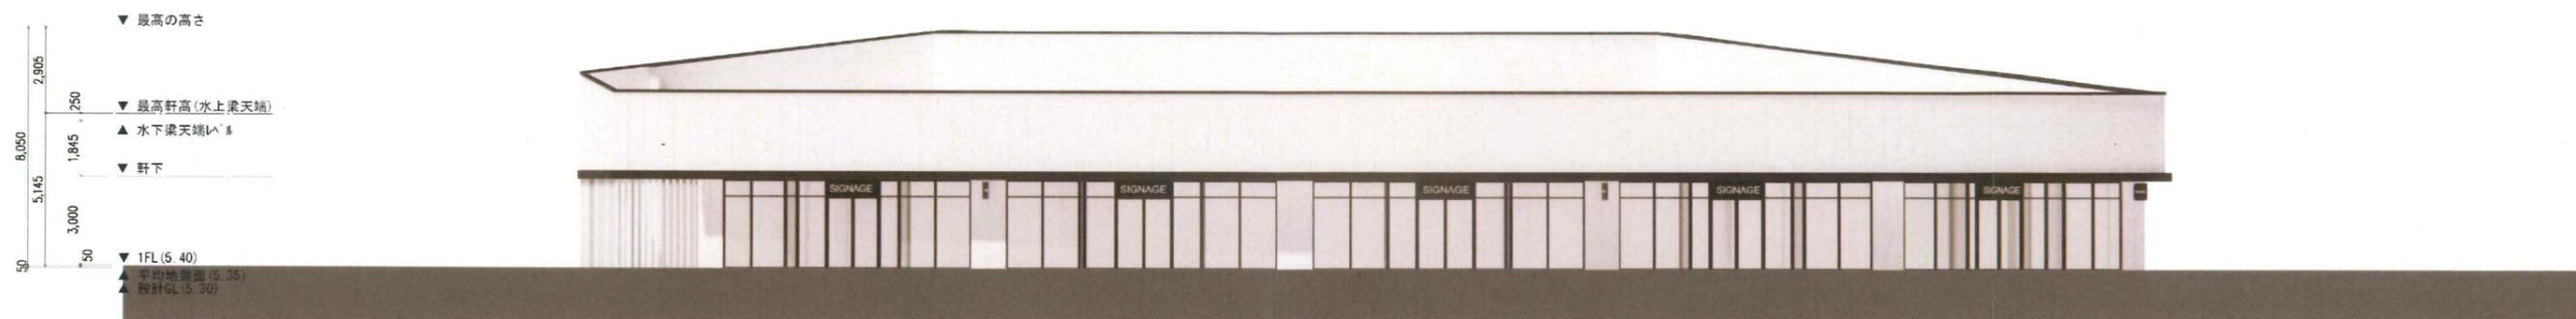

南側立面図

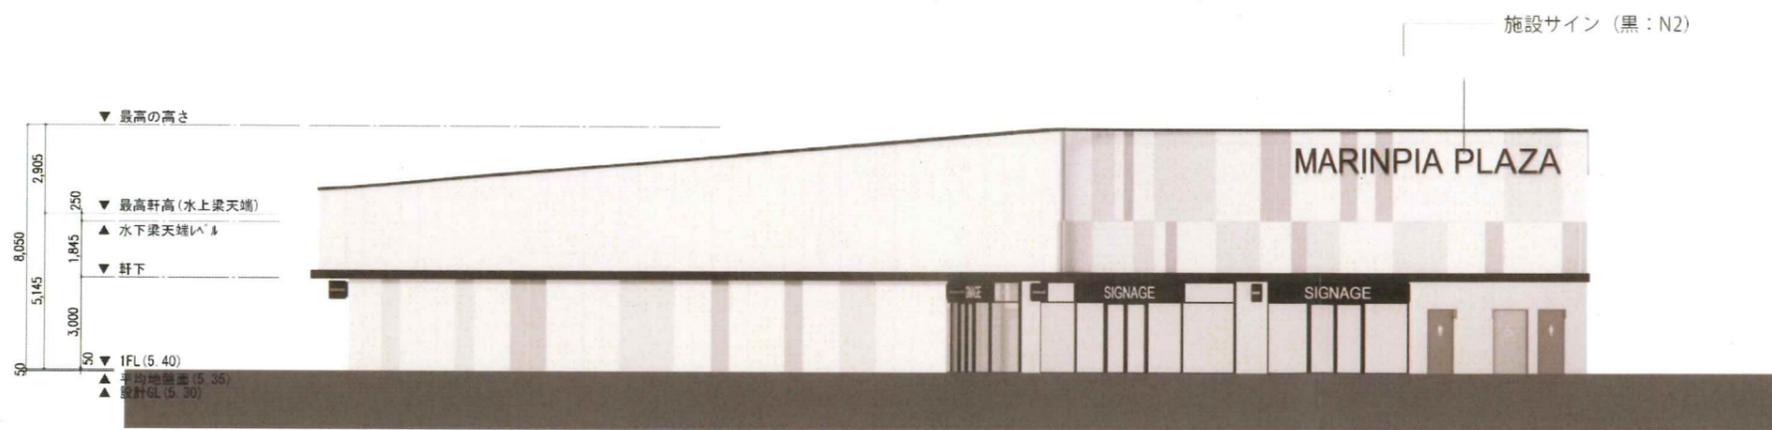

北側立面図



西側立面図

色 マンセル値 (日塗工)

外壁面	装飾金物
ALC⑥ N-90 (N9)	ルーバー① N-90 (N9)
ALC⑦ N-80 (N8)	ルーバー② N-80 (N8)
ALC⑧ N-60 (N6)	ルーバー③ N-60 (N6)
施設サイン サイン① N-20 (N2)	モールディング、笠木 N-20 (N2)